

COURT of LAND REGISTRATION, TERRITORY of HAWAII.

Map and description with Petition No. 42, *Sophie K. Walker (by amended petition)*
~~John Walker~~, filed

April 6, 1905.

Houselot on King and Piikoi Streets, Honolulu, being a portion
of Grant 306 to E. S. Ruggles.

Commencing at the north corner of Piikoi and King Streets, at a
point bearing by true azimuth $123^{\circ} 05'$, and being 46.4 feet distant from
a monument set in the street on 10 ft. offsets to the southeast side of Piikoi
Street and the northeast side of King Street respectively, and running by
true azimuths:

1. $204^{\circ} 38'$, 286.6 feet, along the northwest side of Piikoi St.
to Young St. to a point $67^{\circ} 38'$,
67.3 feet, from a monument in the
street on 10 feet offsets to the
southeast side of Piikoi St. and
the northeast side of Young Street.
2. $111^{\circ} 04'$, 85.0 feet, along the southwest side of Young Street.
3. $24^{\circ} 38'$, 287.1 " , " remaining portion of Grant 306.
4. $290^{\circ} 42'$, 85.0 " , " the northeast side of King St.
to the point of commencement.

Area = 24326 Square feet.

Honolulu, T.H., June 16, 1905.

Arthur C. Alexander
Surveyor.


Mag. Declination June 16, 1905, { at Monument Piikoi & Young Sts. = $10^{\circ} 30'$ East;
at " " & King Sts. = $11^{\circ} 00'$ East;

I hereby certify that the map and description hereon
are correct.

Honolulu, June 17, 1905.

Arthur C. Alexander
Court Surveyor.

Sophie K. Walker
Petitioner.

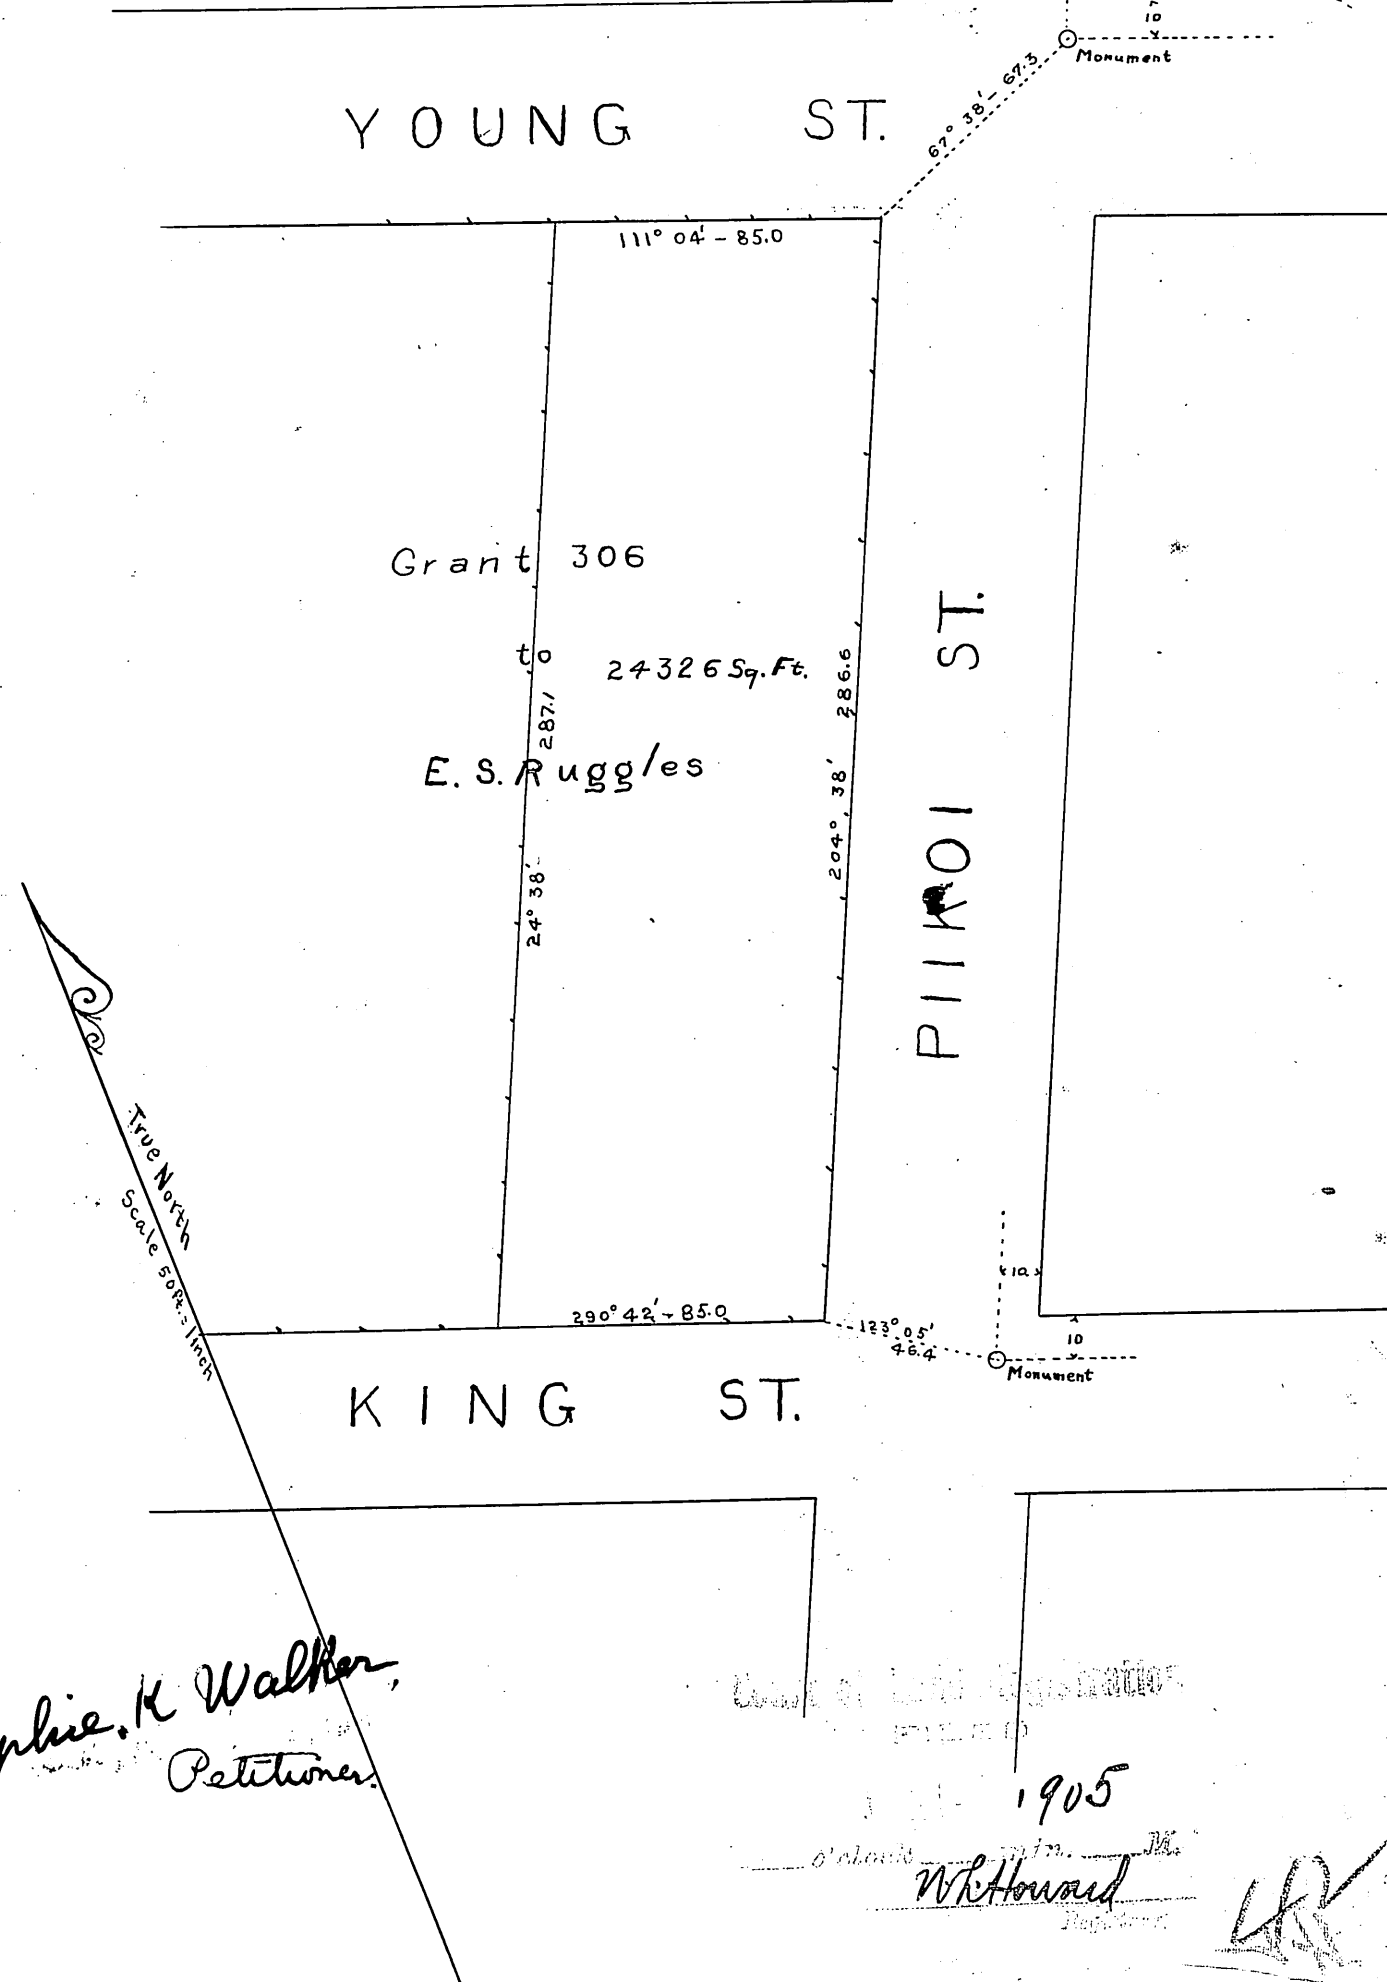

Court of Land Registration
Honolulu
1905
W. Howard
Register